


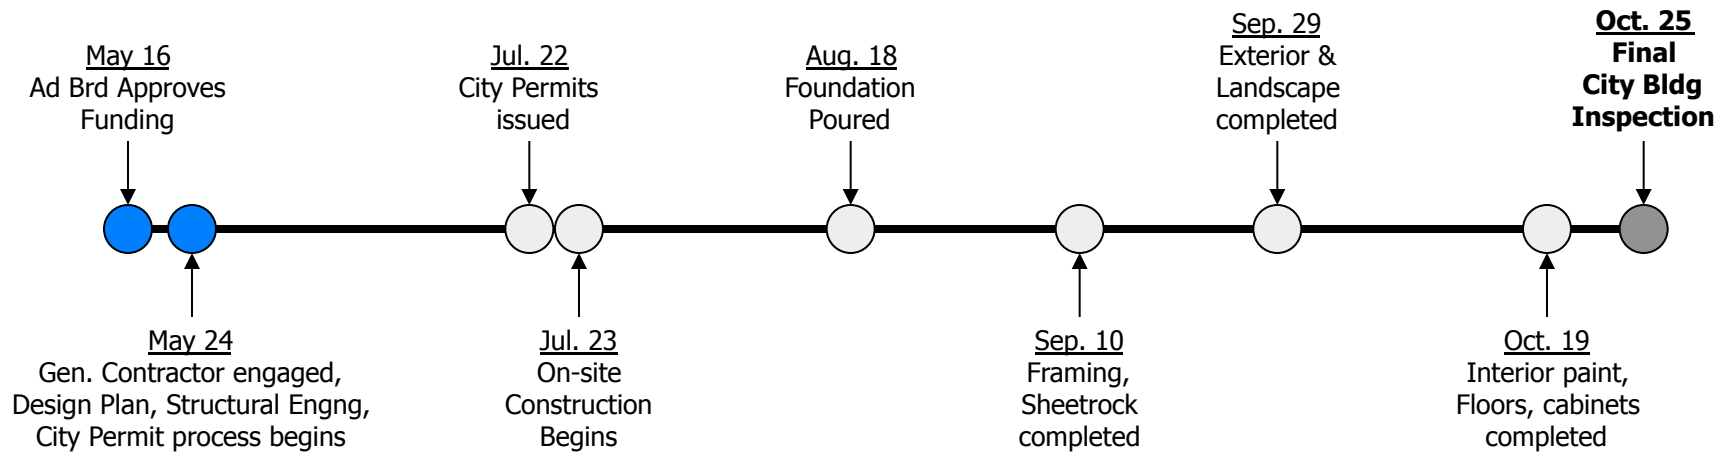


LAUMC Campus Project Center #2

Project Plan timeline

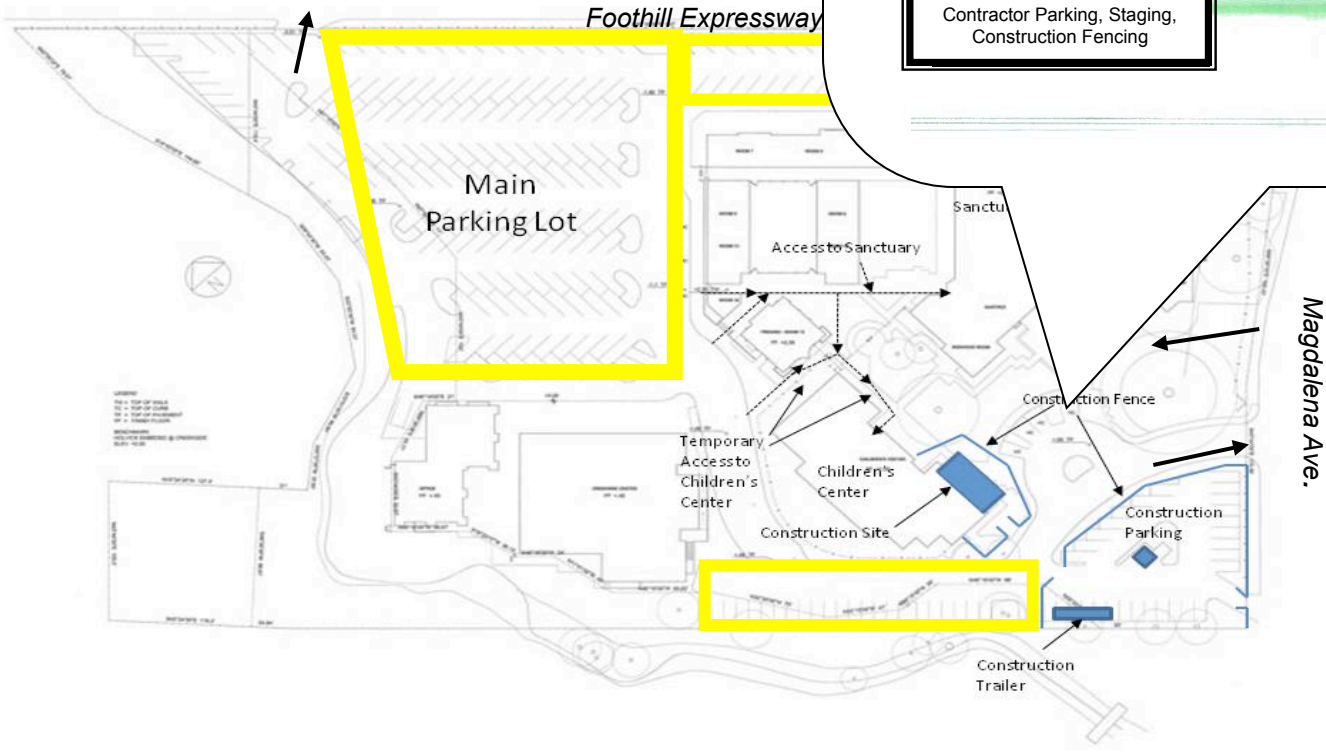

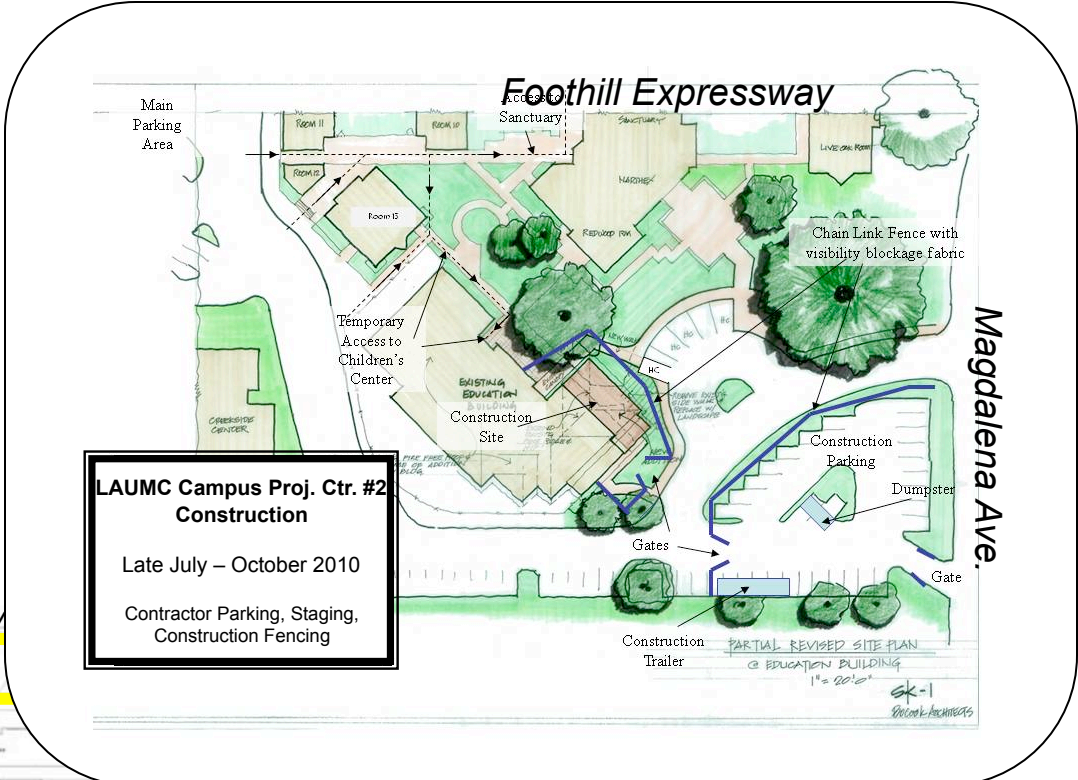

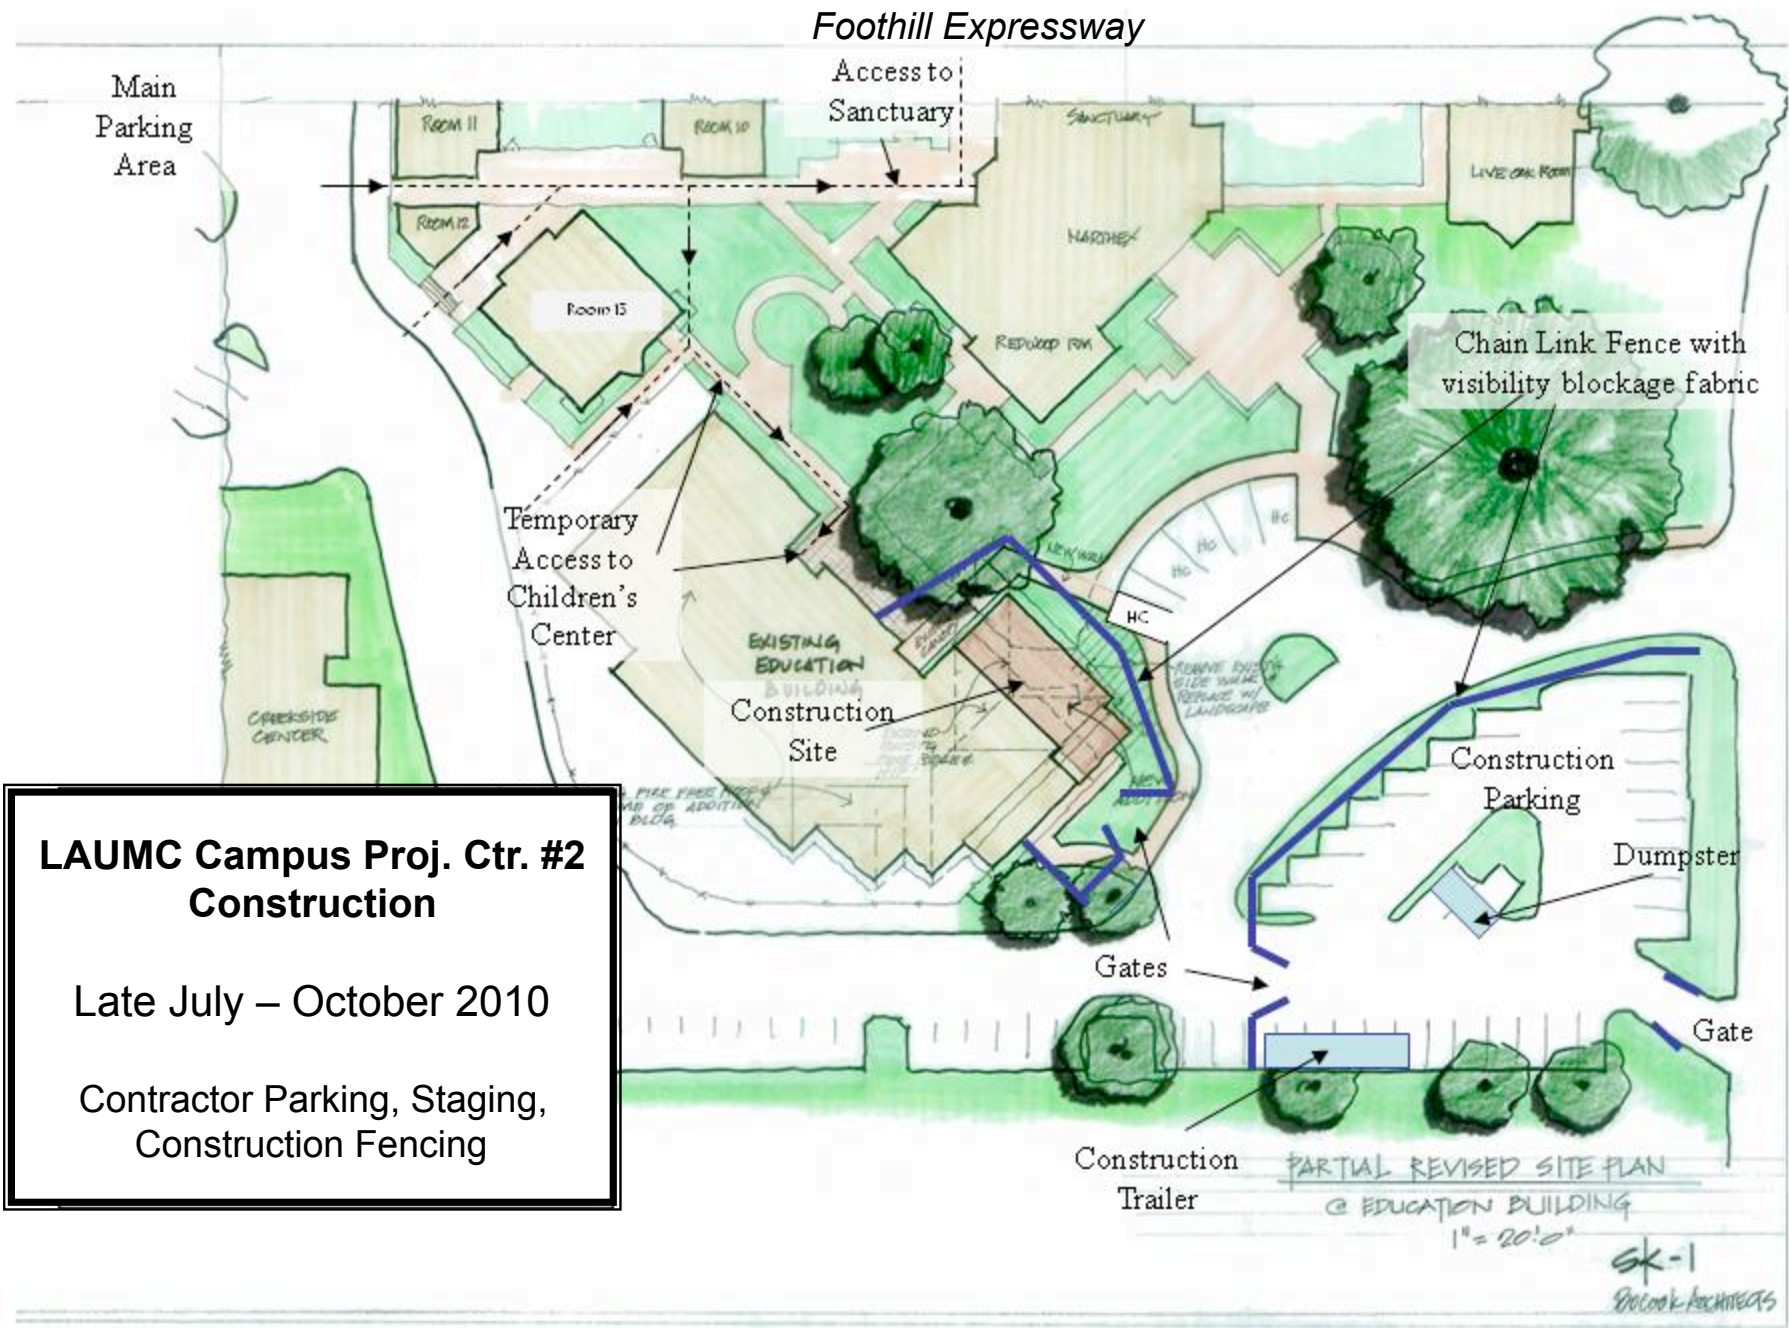

**LAUMC Campus Proj. Ctr. #2
Construction**

Late July – October 2010

Contractor Parking, Staging,
Construction Fencing

Magdalena Ave.

PARTIAL REVISED SITE PLAN
OF EDUCATION BUILDING
1" = 20'0"

SK-1
Bocook Architects